


01-18-18 beazor \\2630\dwg\2630_05\2630.05 \$Tenny BASE.dwg TAB: 1-GRAD

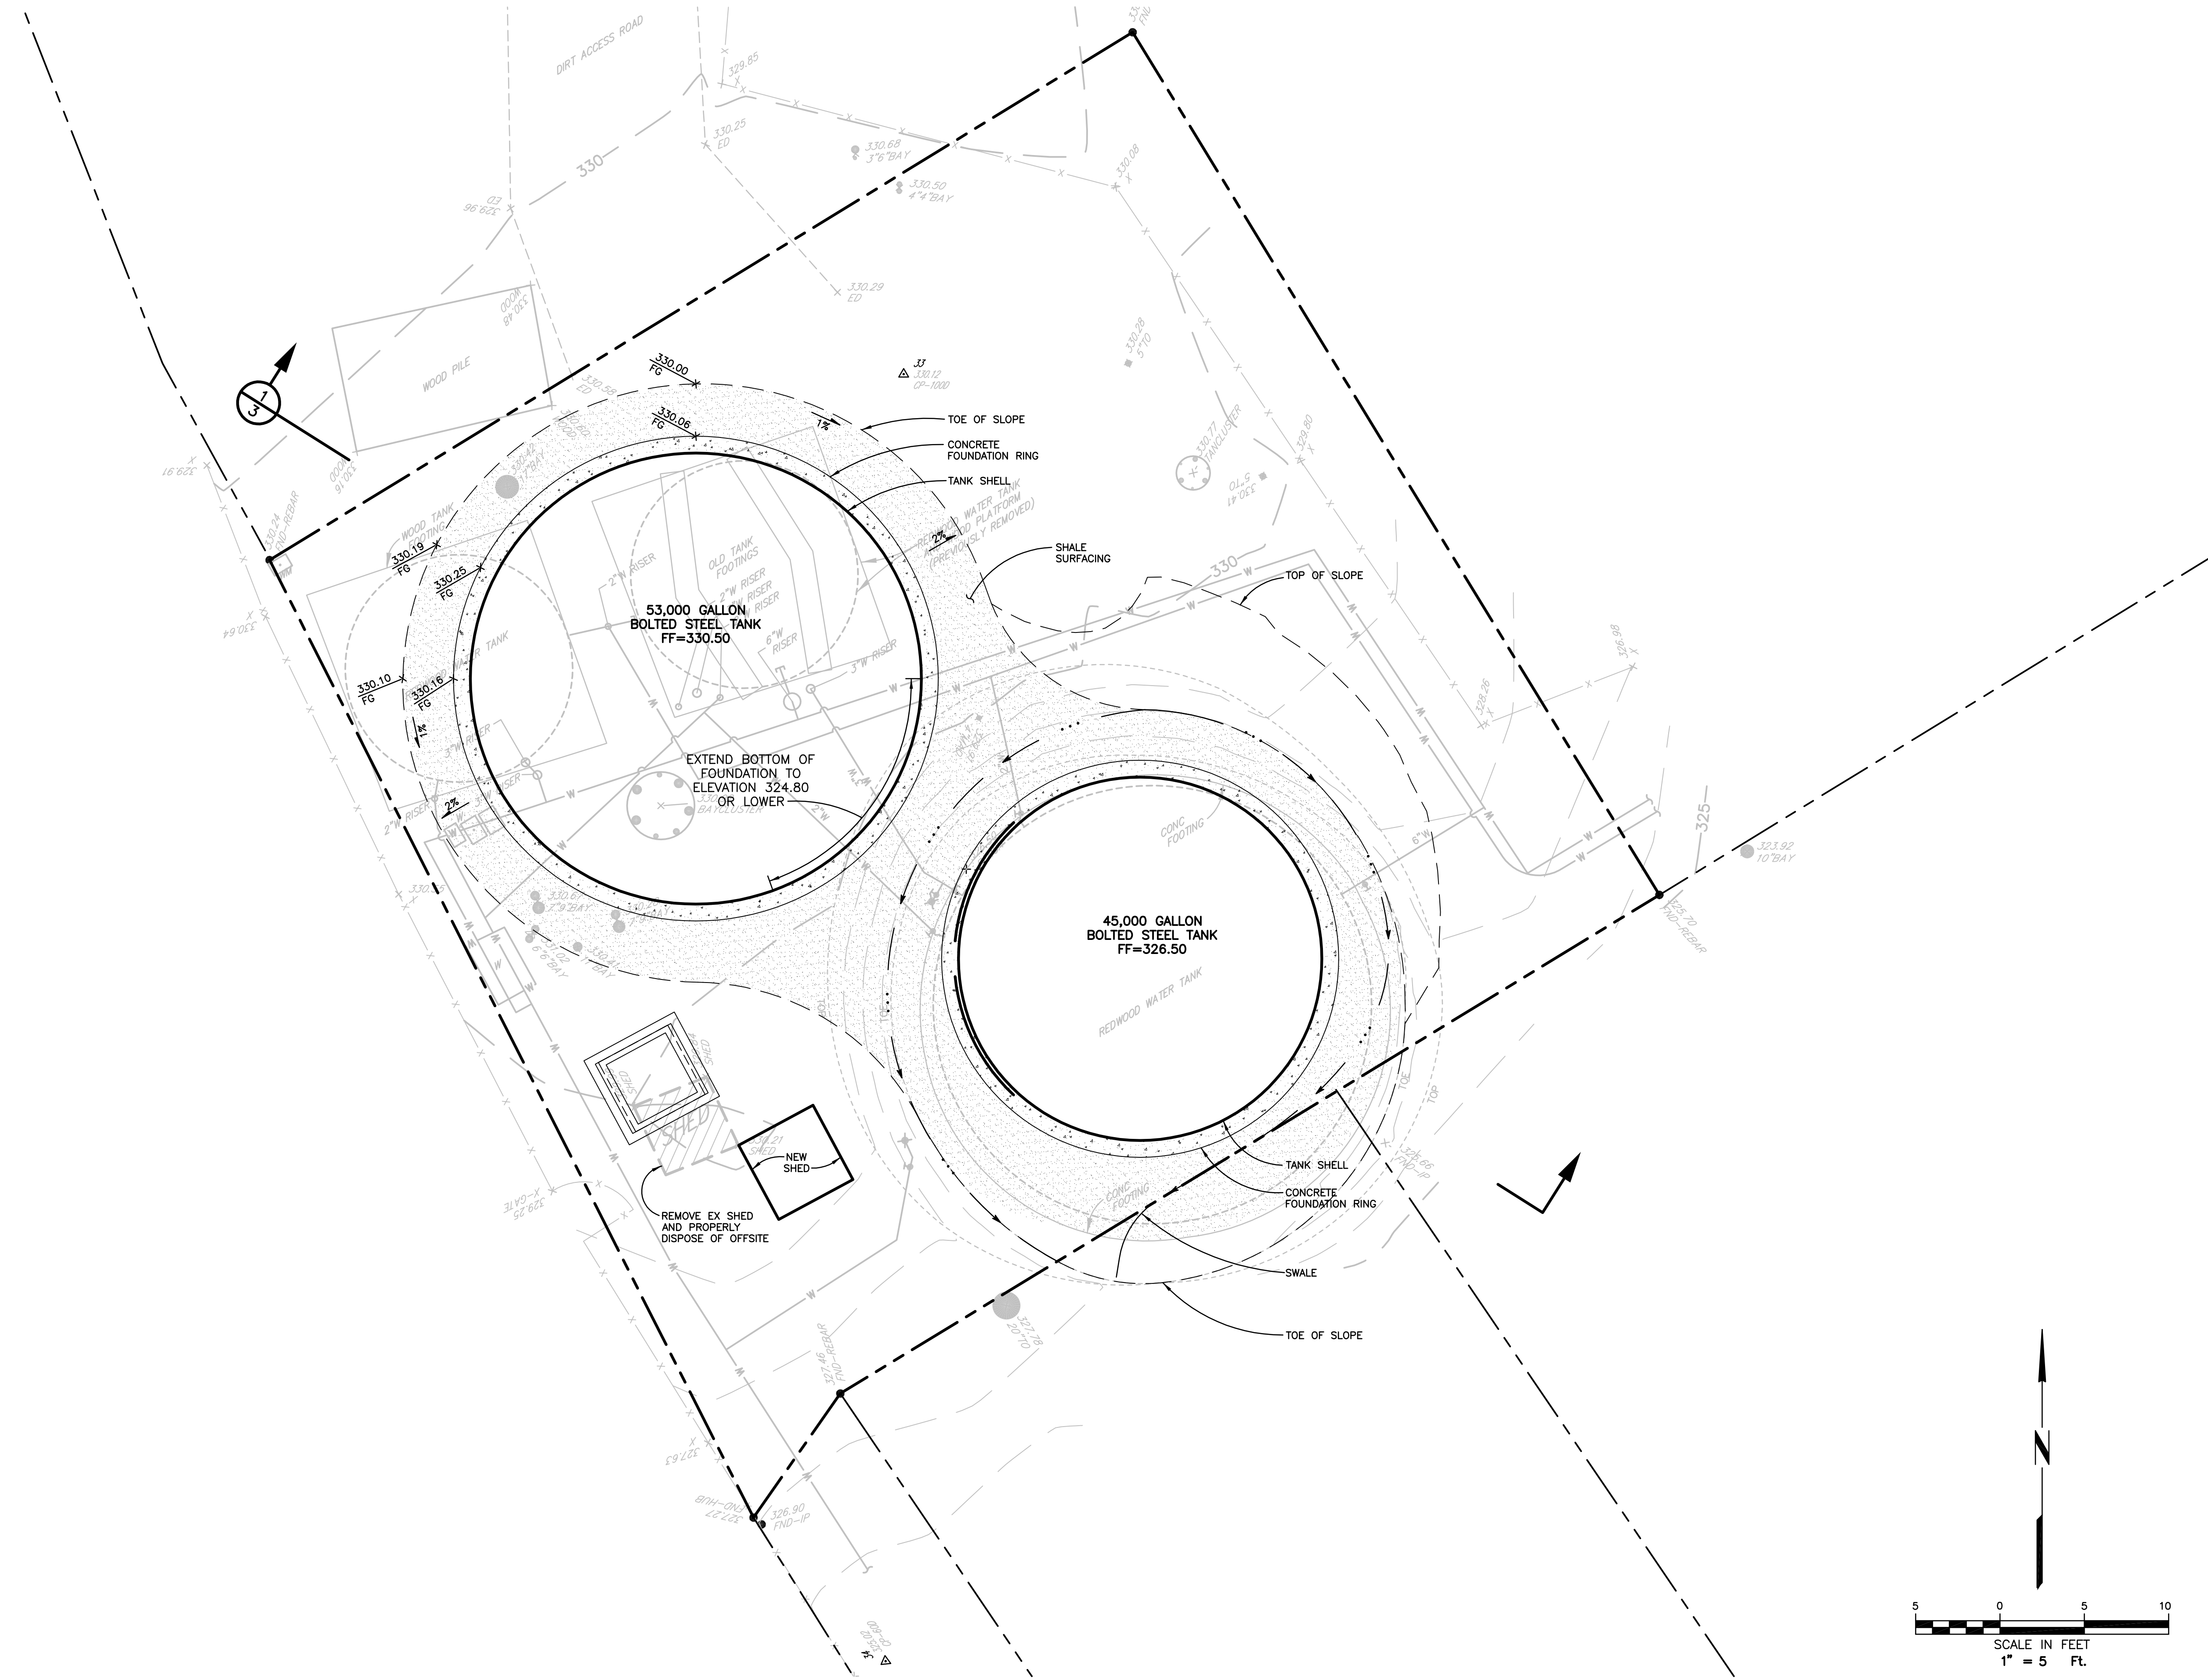

Brelje & Race
CONSULTING ENGINEERS
475 Aviation Boulevard, Suite 120
Santa Rosa, CA 95403
v: 707-576-1322
f: 707-576-0469
www.brce.com



**TENNY TANK SITE
WATER TANK
REPLACEMENTS**

**INVERNESS PUBLIC
UTILITY DISTRICT**

MARIN COUNTY, CALIFORNIA

PRELIMINARY
FOR STUDY PURPOSES ONLY
DATE 01-18-18

REVISIONS		
NO.	DATE	DESCRIPTION

ON A FULL-SCALE DRAWING, LENGTH OF BAR BELOW IS 1-INCH. IF BAR MEASURES LESS THAN 1-INCH, THIS SHEET WAS PLOTTED AT A REDUCED SCALE, WHICH MAY REQUIRE ADJUSTMENT OF SCALE(S) SHOWN ON DRAWING.

PROJECT 2630.05	DATE NOVEMBER 2017
DRAWN BY PIT	CHECKED BY BB

**SITE GRADING
PLAN**

SHEET NO.
1 OF **3**